

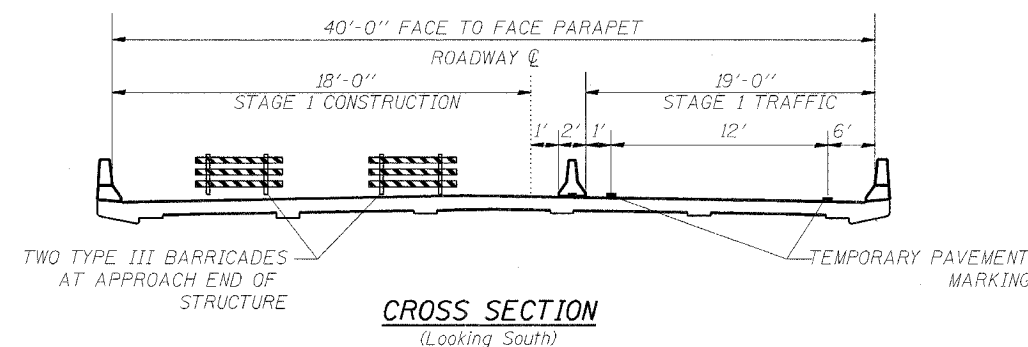
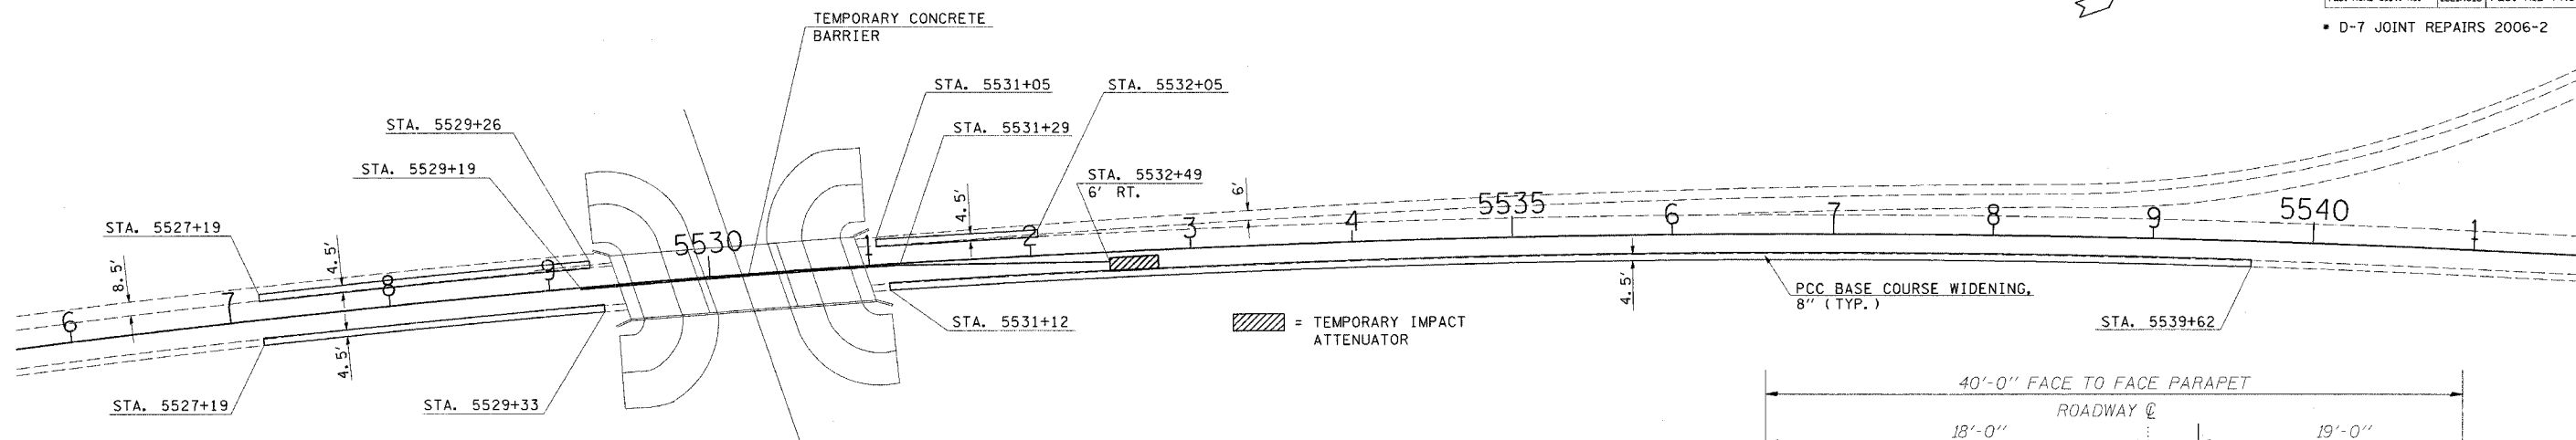


CONTRACT NO. 74119				
F.A.I. RTE.	SECTION	COUNTY	TOTAL SHEETS	SHEET NO.
57	•	EFFINGHAM	17	5
STA.		TO STA.		
FED. ROAD DIST. NO.	ILLINOIS	FED. AID PROJECT		
▪ D-7 JOINT REPAIRS 2006-2				

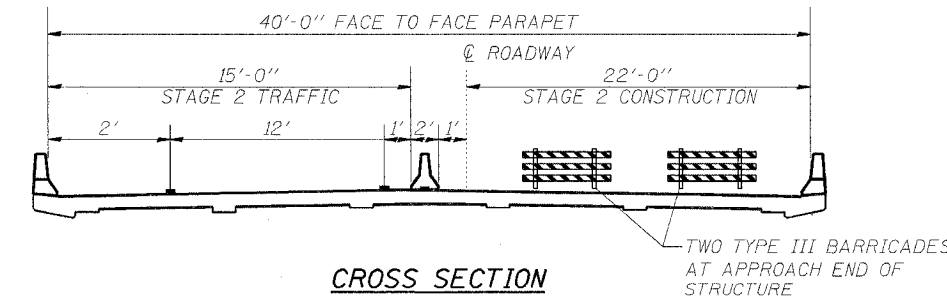

- STAGE I**
- 1) PLACE YIELD SIGNS AS DIRECTED BY THE ENGINEER AT REST AREA RAMP TO MERGE REST AREA TRAFFIC WITH INTERSTATE DRIVING LANE TRAFFIC.
 - 2) PLACE TRAFFIC CONTROL STDS. 701400 AND 701402 TO CLOSE PASSING LANE.
 - 3) PLACE TEMPORARY CONCRETE BARRIERS AND IMPACT ATTENUATOR.
 - 4) CONSTRUCT STAGE I IN THE PASSING LANE.
 - 5) REMOVE EXISTING PAVEMENT MARKING LINE AT EDGE OF PASSING LANE PAVEMENT AND PLACE TEMPORARY PAVEMENT MARKING LINE PER TRAFFIC CONTROL STD. 701402.

STAGE I

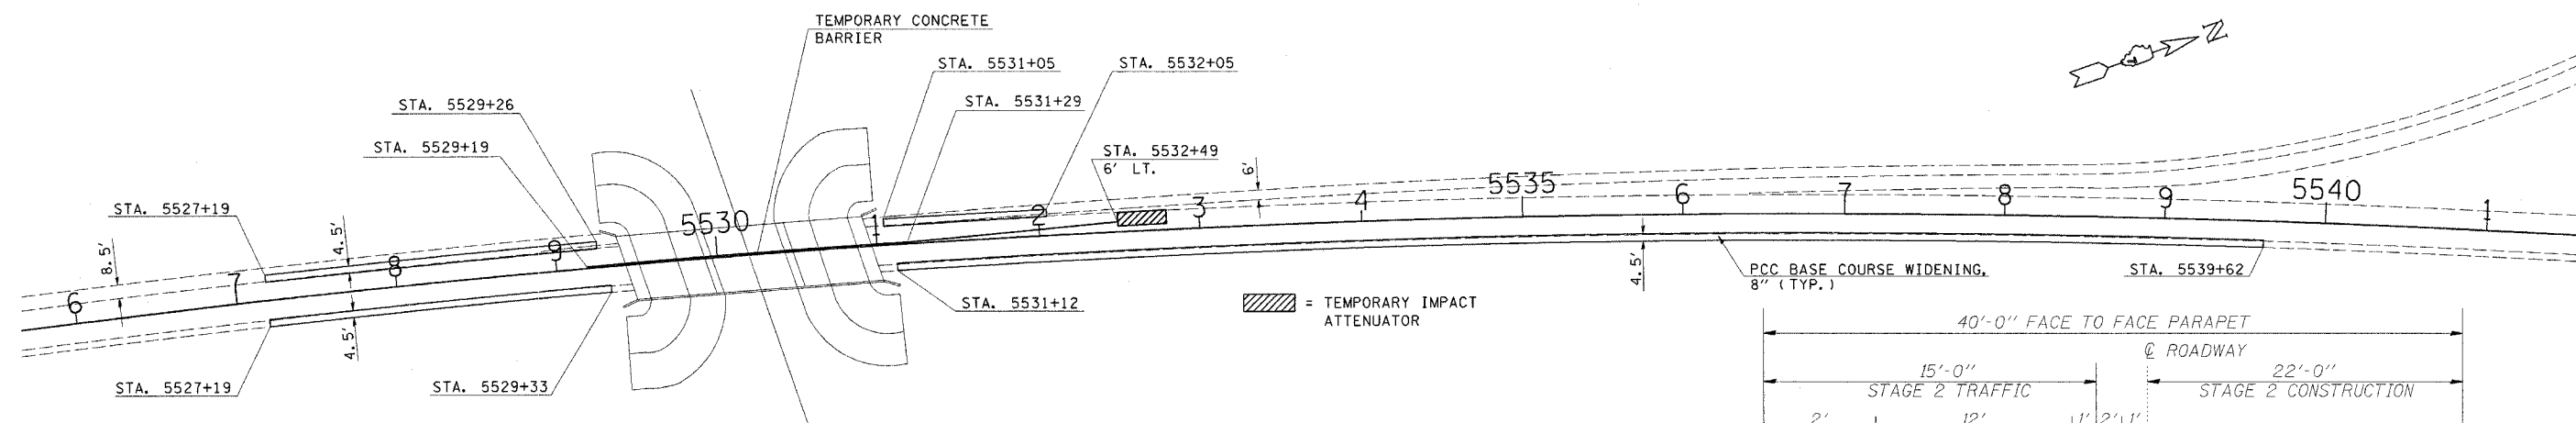

- STAGE II**
- 1) PLACE TRAFFIC CONTROL STD. 701411 AT REST AREA RAMP TO MERGE REST AREA TRAFFIC WITH INTERSTATE PASSING LANE TRAFFIC.
 - 2) SWITCH TRAFFIC CONTROL STDS. 701400 AND 701402 TO CLOSE DRIVING LANE.
 - 3) RELOCATE TEMPORARY CONCRETE BARRIERS AND IMPACT ATTENUATOR.
 - 4) CONSTRUCT STAGE II IN THE DRIVING LANE.
 - 5) REMOVE ALL TRAFFIC CONTROL.
 - 6) PAINT PAVEMENT MARKING LINE AT PAVEMENT EDGES.
 - 7) REMOVE TEMPORARY MARKING LINE FROM SHOULDER.

STAGE II

REVISIONS	
NAME	DATE

ILLINOIS DEPARTMENT OF TRANSPORTATION

STAGE CONSTRUCTION

SCALE: VERT.
HORIZ.
DATE

DRAWN BY
CHECKED BY